

RURAL MUNICIPALITY OF NORTH BATTLEFORD NO. 437

BYLAW 1-2010


A BYLAW TO AMEND BYLAW 5-92, KNOWN AS

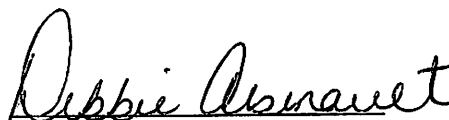
THE ZONING BYLAW

The Council of the R.M. of North Battleford No. 437, in the Province of Saskatchewan, enacts as follows:

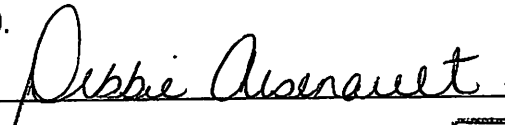
1. Bylaw No. 5-92 is amended as hereinafter set forth:
2. The Zoning District Map referred to in Part IV forming part of Bylaw No. 5-92 is amended as follows:
 - (a) By re-zoning a portion of the SW of 07-43-15-W3 and a portion of the SE of 07-43-15-W3 from AR - Agricultural Resource District to M3 - Heavy Industrial, as shown outlined with the dotted line on the attached sketch which forms part of this bylaw.
3. This Bylaw shall come into force on the date of final approval by the Minister of Municipal Affairs.




Reeve


Administrator

Certified a true copy of Bylaw 1-2010, adopted by resolution of council this 4th day of March, 2010.


Administrator

Administrator



REVISED: FEB. 10, 2010
 AMENDED SIZE OF
 PROPOSED PARCEL 'A'

REVISED: FEB. 25, 2010
 AMENDED SIZE OF
 PROPOSED PARCEL 'A'

43-15-3

PLAN OF PROPOSED SUBDIVISION
 SHOWING SUBDIVISION OF PART OF
 S. 1/2 SEC. 7 - 43 - 15 - 3
 RM of NORTH BATTLEFORD, No. 437
 SASKATCHEWAN

PRELIMINARY PLAN COMPLETED
 ON JANUARY 29th, A.D. 2010,

BY: Michael J. Wouda, S.L.S.

LEGEND:
 PORTION TO BE SEVERED IS BOUNDED BY A
 HEAVY DASHED LINE, AND CONTAINS 11.80 HECTARES
 MORE OR LESS.
 MEASUREMENTS ARE IN METRES AND DECIMALS
 OF A METRE.
 SCALE: 1:5,000
 MINISTRY OF MUNICIPAL AFFAIRS, COMMUNITY PLANNING BRANCH:

Prepared by:

MERIDIAN SURVEYS LTD.
 P.O. BOX 548,
 NORTH BATTLEFORD, SASK.
 S9A 2Y7 OUR FILE: W09976
 DRAWN BY: B. Gristwood
 PH: 445-8148 FAX: 445-1546

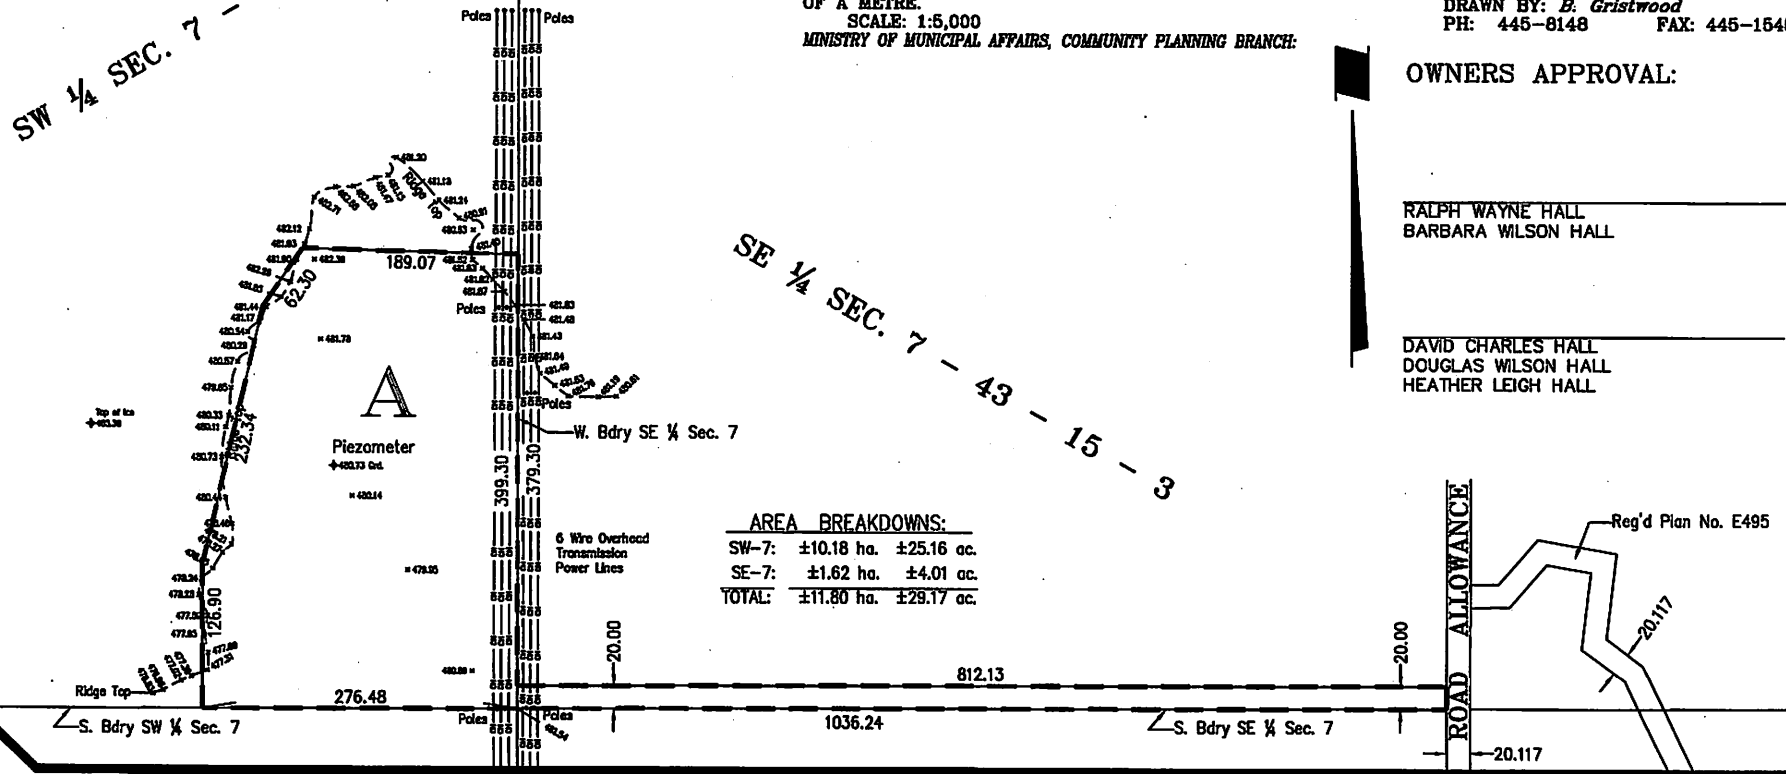
OWNERS APPROVAL:

RALPH WAYNE HALL
 BARBARA WILSON HALL

DAVID CHARLES HALL
 DOUGLAS WILSON HALL
 HEATHER LEIGH HALL

SW 1/4 SEC. 7 - 43 - 15 - 3

SE 1/4 SEC. 7 - 43 - 15 - 3



AREA BREAKDOWNS:

SW-7:	±10.18 ha.	±25.16 ac.
SE-7:	±1.62 ha.	±4.01 ac.
TOTAL:	±11.80 ha.	±29.17 ac.

